



2


Approx. Shipping Wt (lbs) - Skidding included	
Heater Unit	450
XT-112	

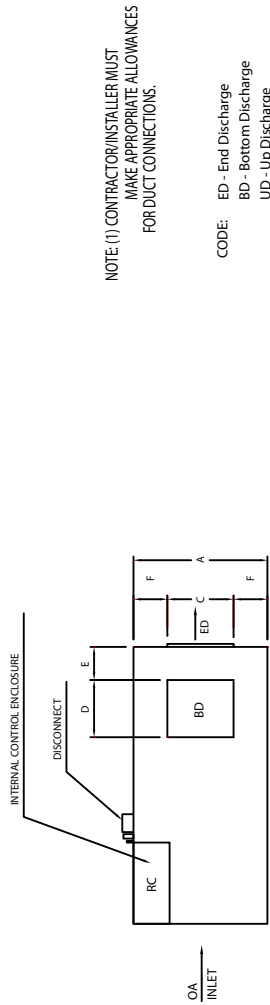


PLAN VIEW

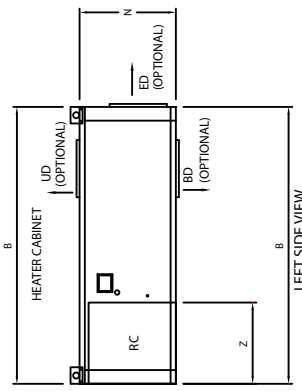

LEFT SIDE VIEW

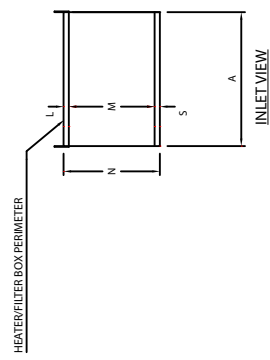

INLET VIEW

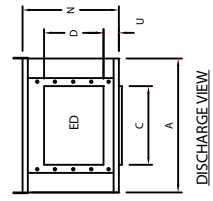

DISCHARGE VIEW

NOTE: (1) CONTRACTOR/INSTALLER MUST MAKE APPROPRIATE ALLOWANCES FOR DUCT CONNECTIONS.

CODE: ED - End Discharge
 BD - Bottom Discharge
 UD - Up Discharge
 RC - Right Controls
 OA - Outside Air

1

ETL LIST
 ANSI-Z883.4-1999

Inlet Hood Filter Information	
Filter Qty.	n/a
Cabinet Size	XT-112

CABINET DIMENSIONS

A	B	C	D	E	F	G	H	I	J	K	L	M	N	P	R	S	U	V	W	X	Y	Z	AA	BB	CC
33 1/2	60 1/2	15 7/8	13 5/8	7 1/2	8 1/4	N/A	N/A	N/A	N/A	N/A	1 1/2	25	28 1/8	N/A	N/A	1 9/16	2 7/8	N/A	N/A	N/A	N/A	N/A	28 5/16	N/A	N/A

UNITS ARE IN INCHES UNLESS OTHERWISE SPECIFIED

TOLERANCES AS NOTED UNLESS OTHERWISE SPECIFIED

ANGLES 30°

MATERIAL/MAKE FROM:

FINISH: XXXXXX

Drawn by: Tom Burke

SCALE: NTS

APPROVAL DRAWINGS

Approval drawings must be signed below and attached to Purchase Order before Unit is released to Production

Approved by: _____

Company Name _____ Date _____

WEATHER-RITE LLC

PROJECT	
ADDRESS	
ENGINEER	
REV: A	DRAWING
XT-112 Base Unit	Horizontal

2

1